


ROOF HEIGHT
+19.55 M

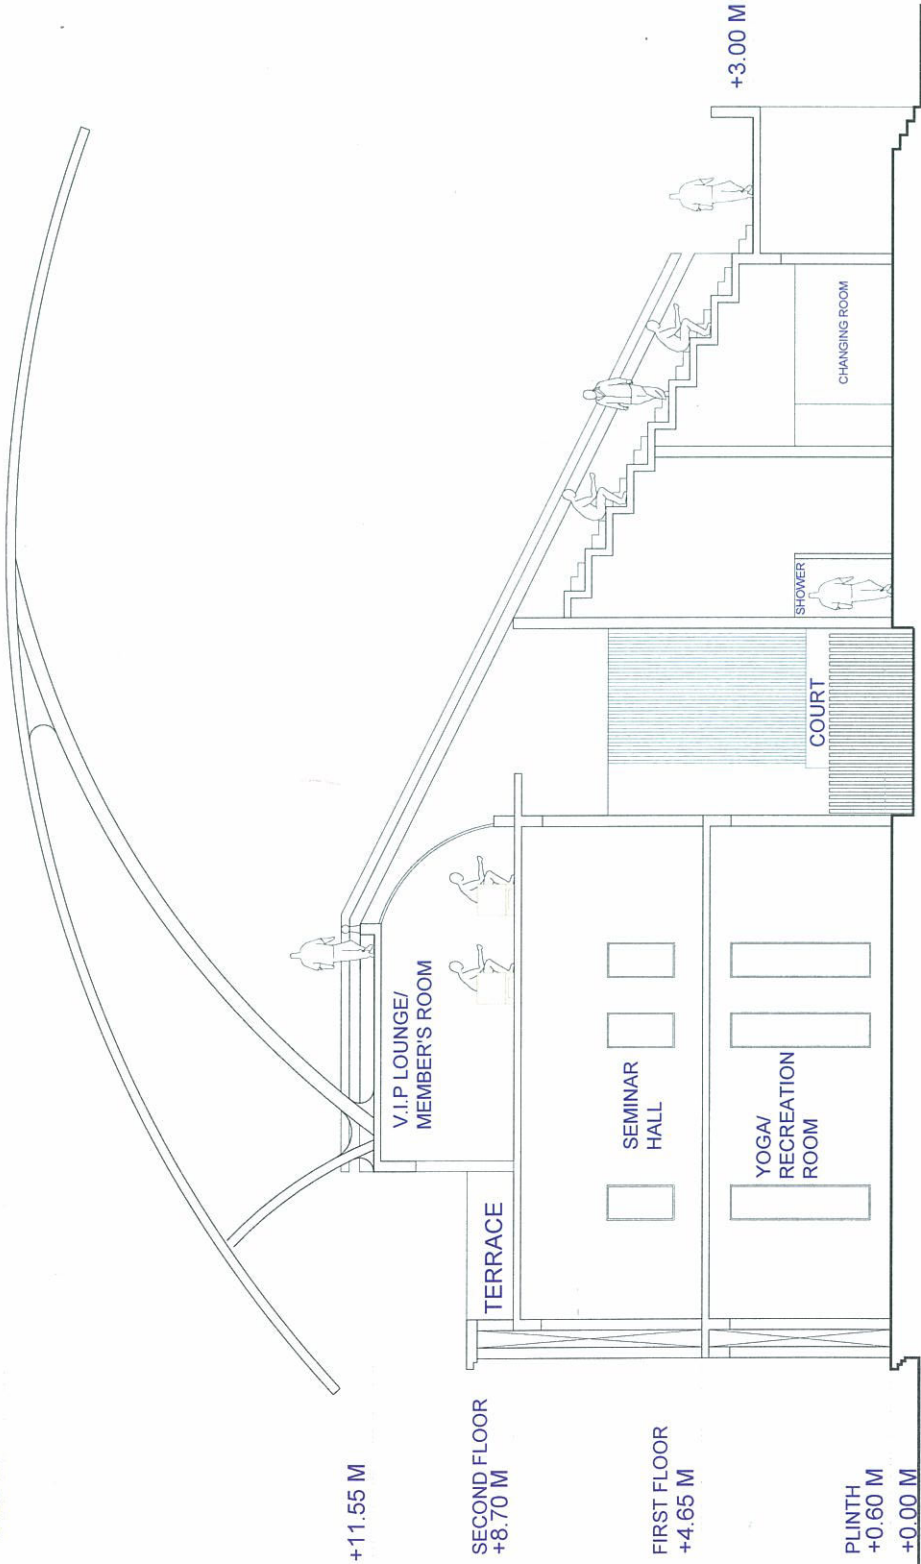

+11.55 M

SECOND FLOOR
+8.70 M

FIRST FLOOR
+4.65 M

PLINTH
+0.60 M
+0.00 M

+3.00 M

THIS IS TO CERTIFY THAT THE SCOPE OF DEVELOPMENT OF R.G. PLOT AT PURANDARE STADIUM IN F/SOUTH WARD HAS BEEN EXPLAINED TO ME BY DY. MUN. ARCH.(G.C.) & CONTRACTOR'S ARCHITECT. THEREFORE I AM SATISFIED WITH THE PROJECT PROPOSAL.

on supe
DEAN (G & K)

SECTION

All dimensions are in meter.

MUNICIPAL CORPORATION
OF GREATER MUMBAI

PROPOSED PLAN OF PURANDARE
STADIUM AT DADAR NAIGAV DIV.
(subject to BP approval)


WARD: F / South

M/S. K.K. Thorat
Contractor

P. Parvath
Contractor's
Architect

GP
13/1/16
Senior
Architect

N. N. N.
Dy. M.A.
(Garden cell) 1/2

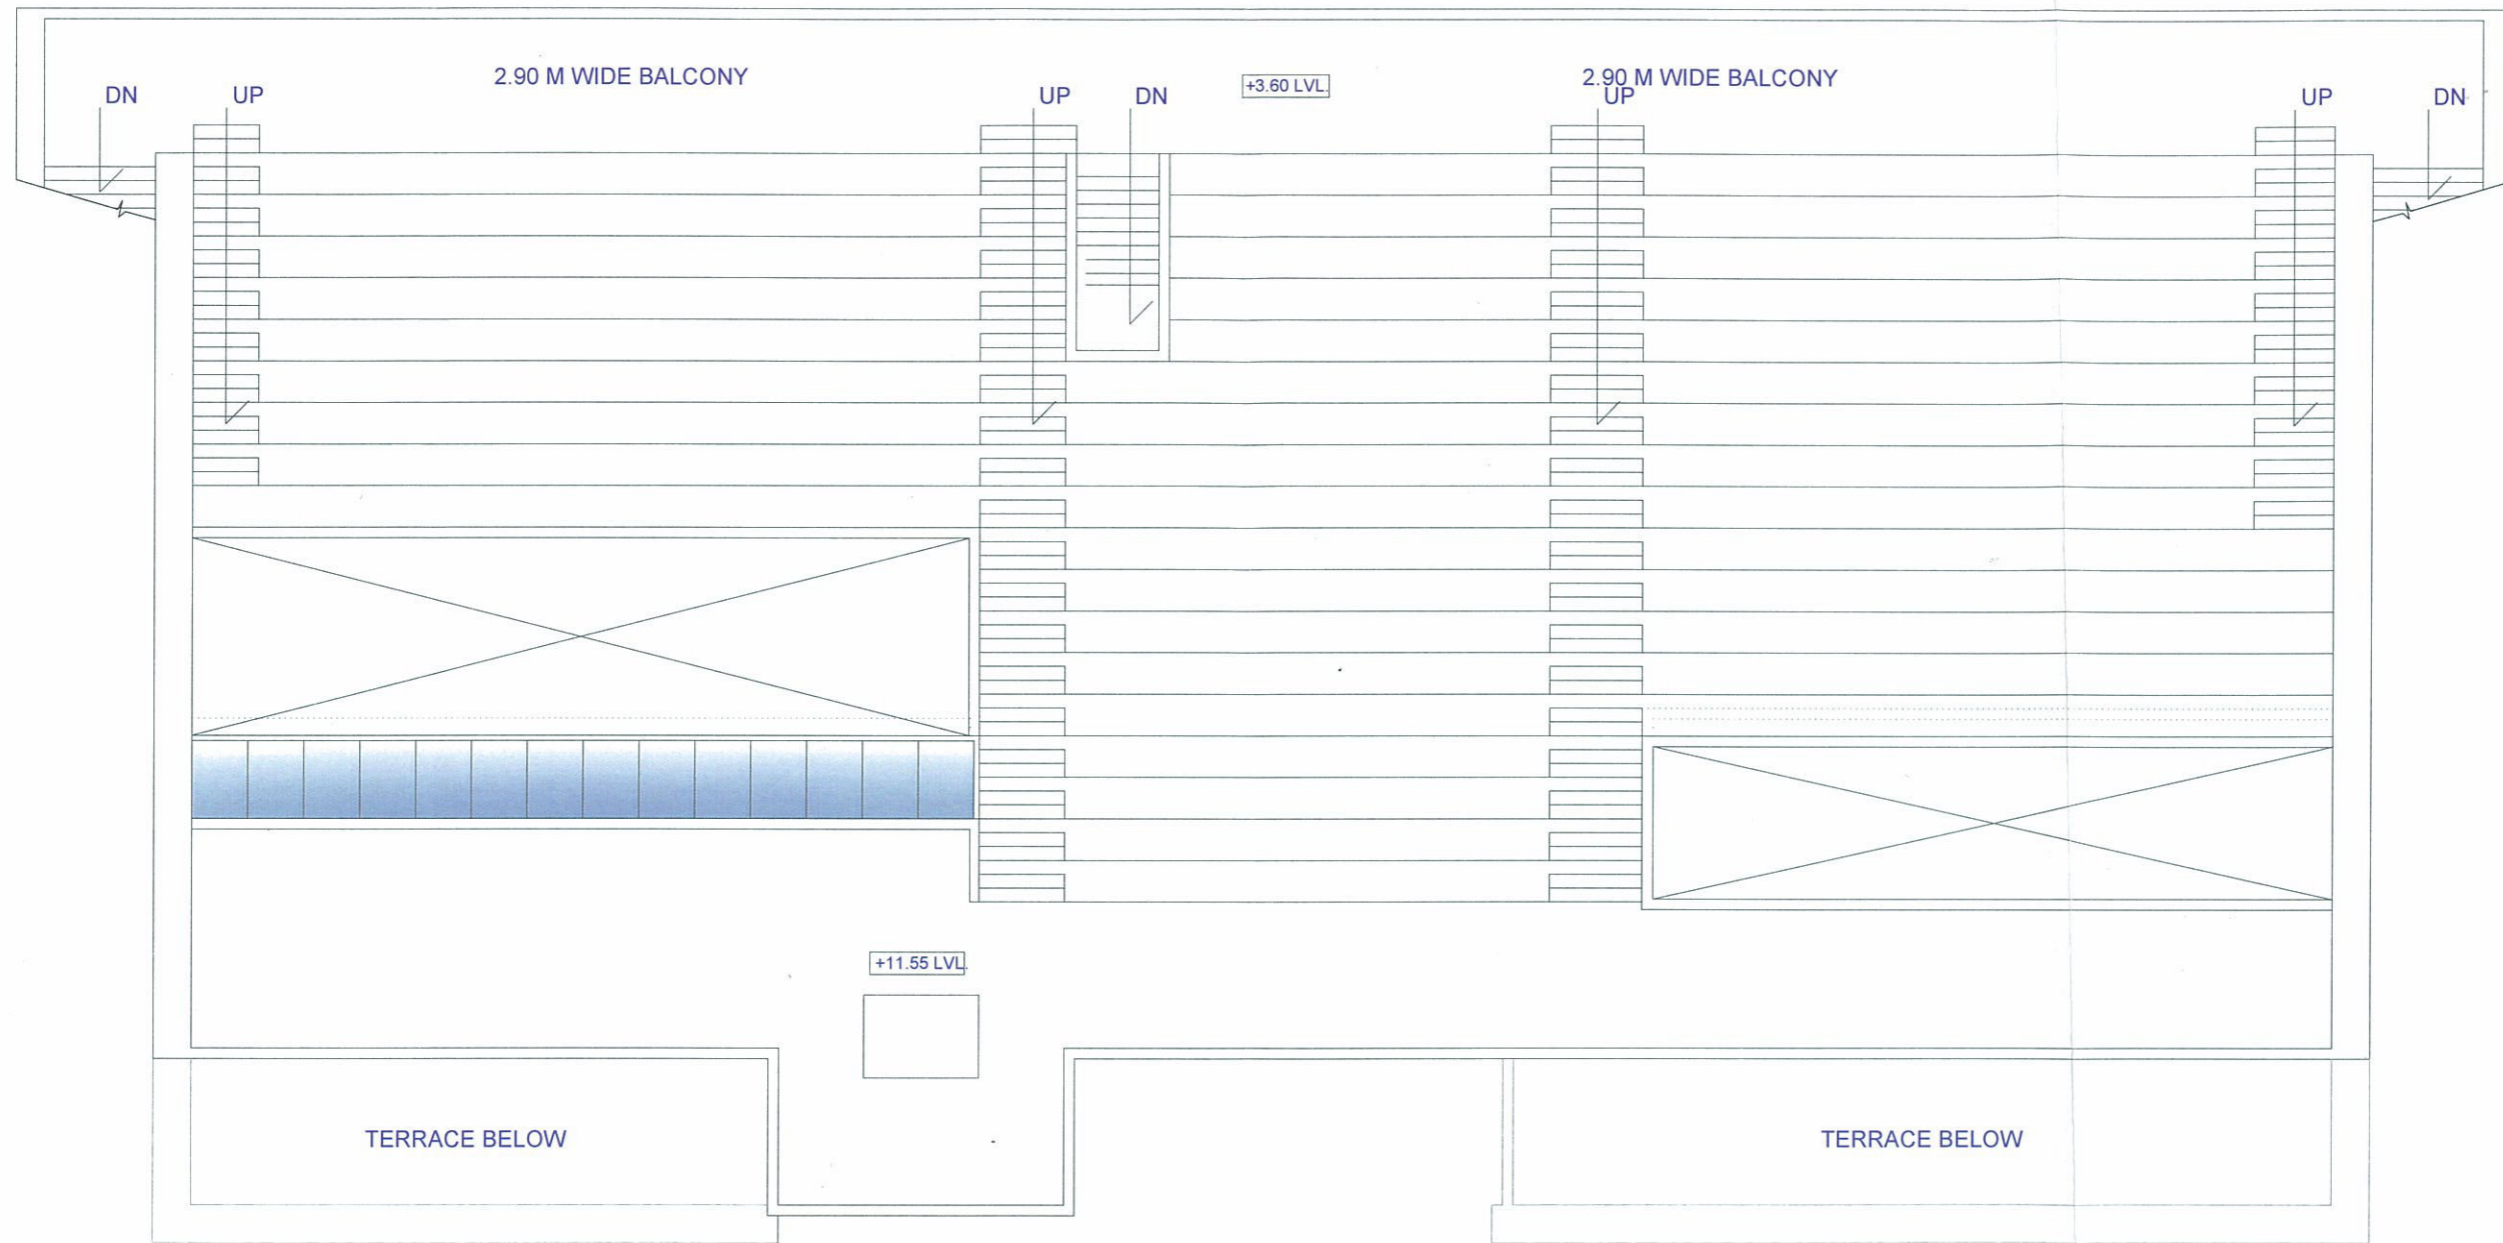

TERRACE FLOOR PLAN

THIS IS TO CERTIFY THAT THE SCOPE OF DEVELOPMENT OF R.G. PLOT AT PURANDARE STADIUM IN F/SOUTH WARD HAS BEEN EXPLAINED TO ME BY DY. MUN.ARCH.(G.C.) & CONTRACTOR'S ARCHITECT, THEREFORE I AM SATISFIED WITH THE PROJECT PROPOSAL.

an supe
DEAN (G & K)

All dimensions are in meter.

MUNICIPAL CORPORATION OF GREATER MUMBAI

PROPOSED PLAN OF PURANDARE STADIUM AT DADAR NAIGAV DIV.

(Subject to BP approval)




WARD: F / South

M/S. K.K. Thorat
Contractor

PPaxas
Contractor's
Architect

G.Pat
1317116
Senior
Architect

Mmane
Dy.M.A.
(Garden cell)

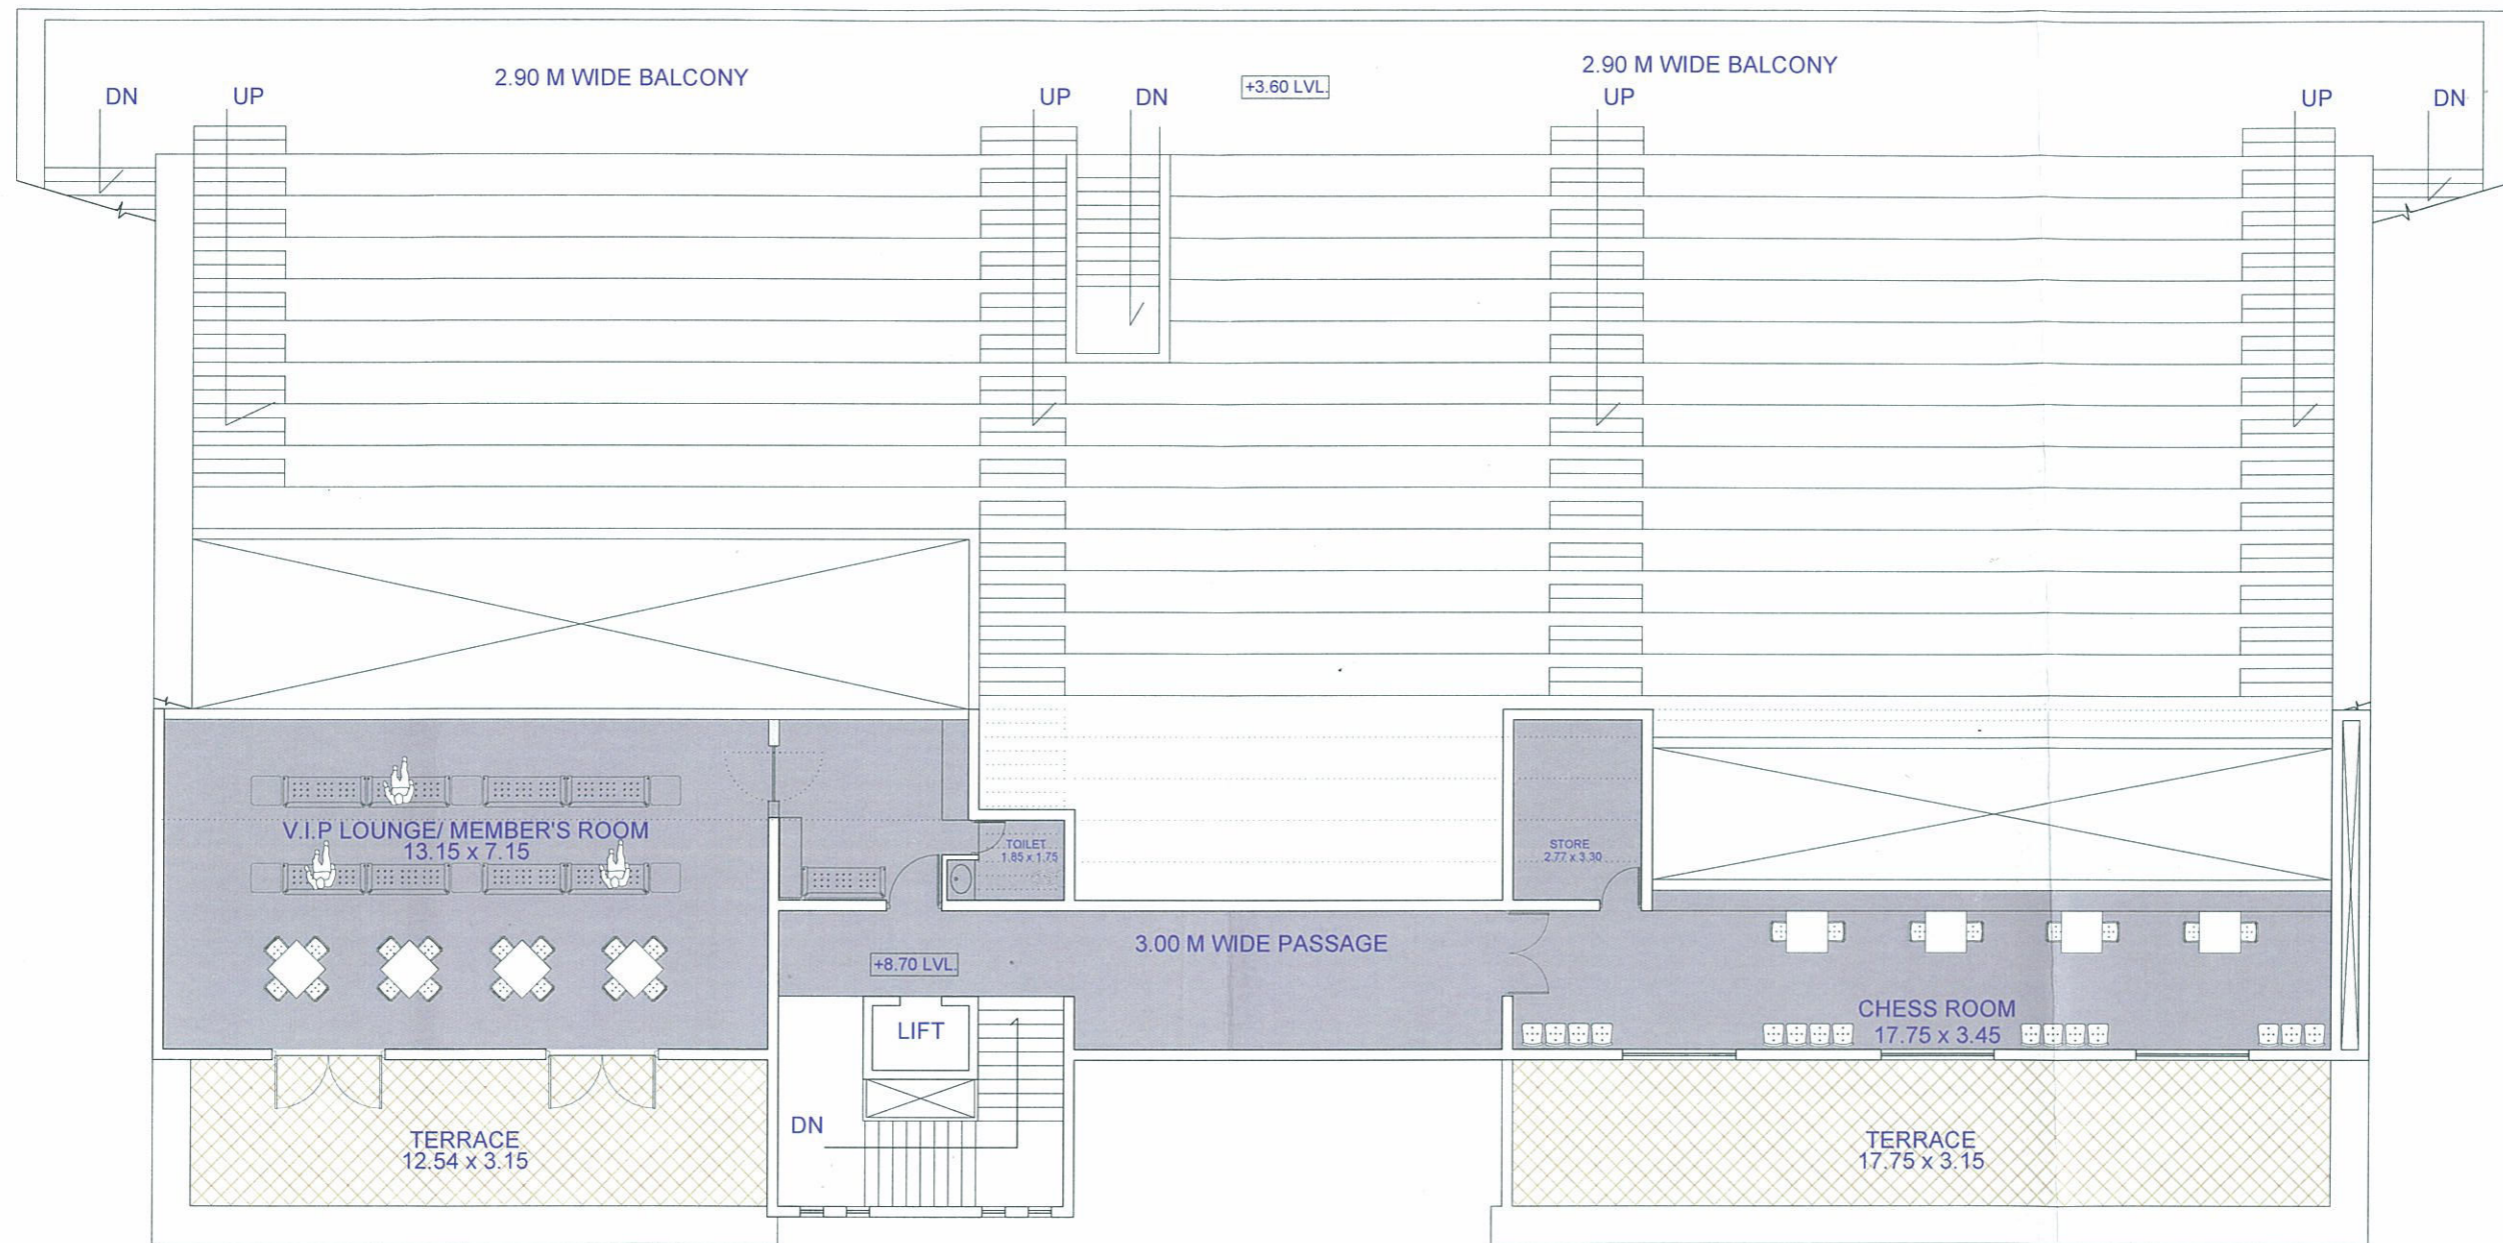


SECOND FLOOR PLAN

THIS IS TO CERTIFY THAT THE SCOPE OF DEVELOPMENT OF R.G. PLOT AT PURANDARE STADIUM IN F/SOUTH WARD HAS BEEN EXPLAINED TO ME BY DY. MUN.ARCH.(G.C.) & CONTRACTOR'S ARCHITECT, THEREFORE I AM SATISFIED WITH THE PROJECT PROPOSAL.

Supre
DEAN (G & K)

All dimensions are in meter.

<p>MUNICIPAL CORPORATION OF GREATER MUMBAI</p>	<p>PROPOSED PLAN OF PURANDARE STADIUM AT DADAR NAIGAV DIV. (Subject to BP approval)</p>		<p>WARD: F / South</p> <p>M/S. K.K. Thorat Contractor</p> <p><i>PParaag</i> Contractor's Architect</p>	<p><i>Supre</i> 13/7/16 Senior Architect</p>	<p><i>Mmane</i> Dy.M.A. (Garden cell) <i>yc</i></p>
--	---	--	--	--	---

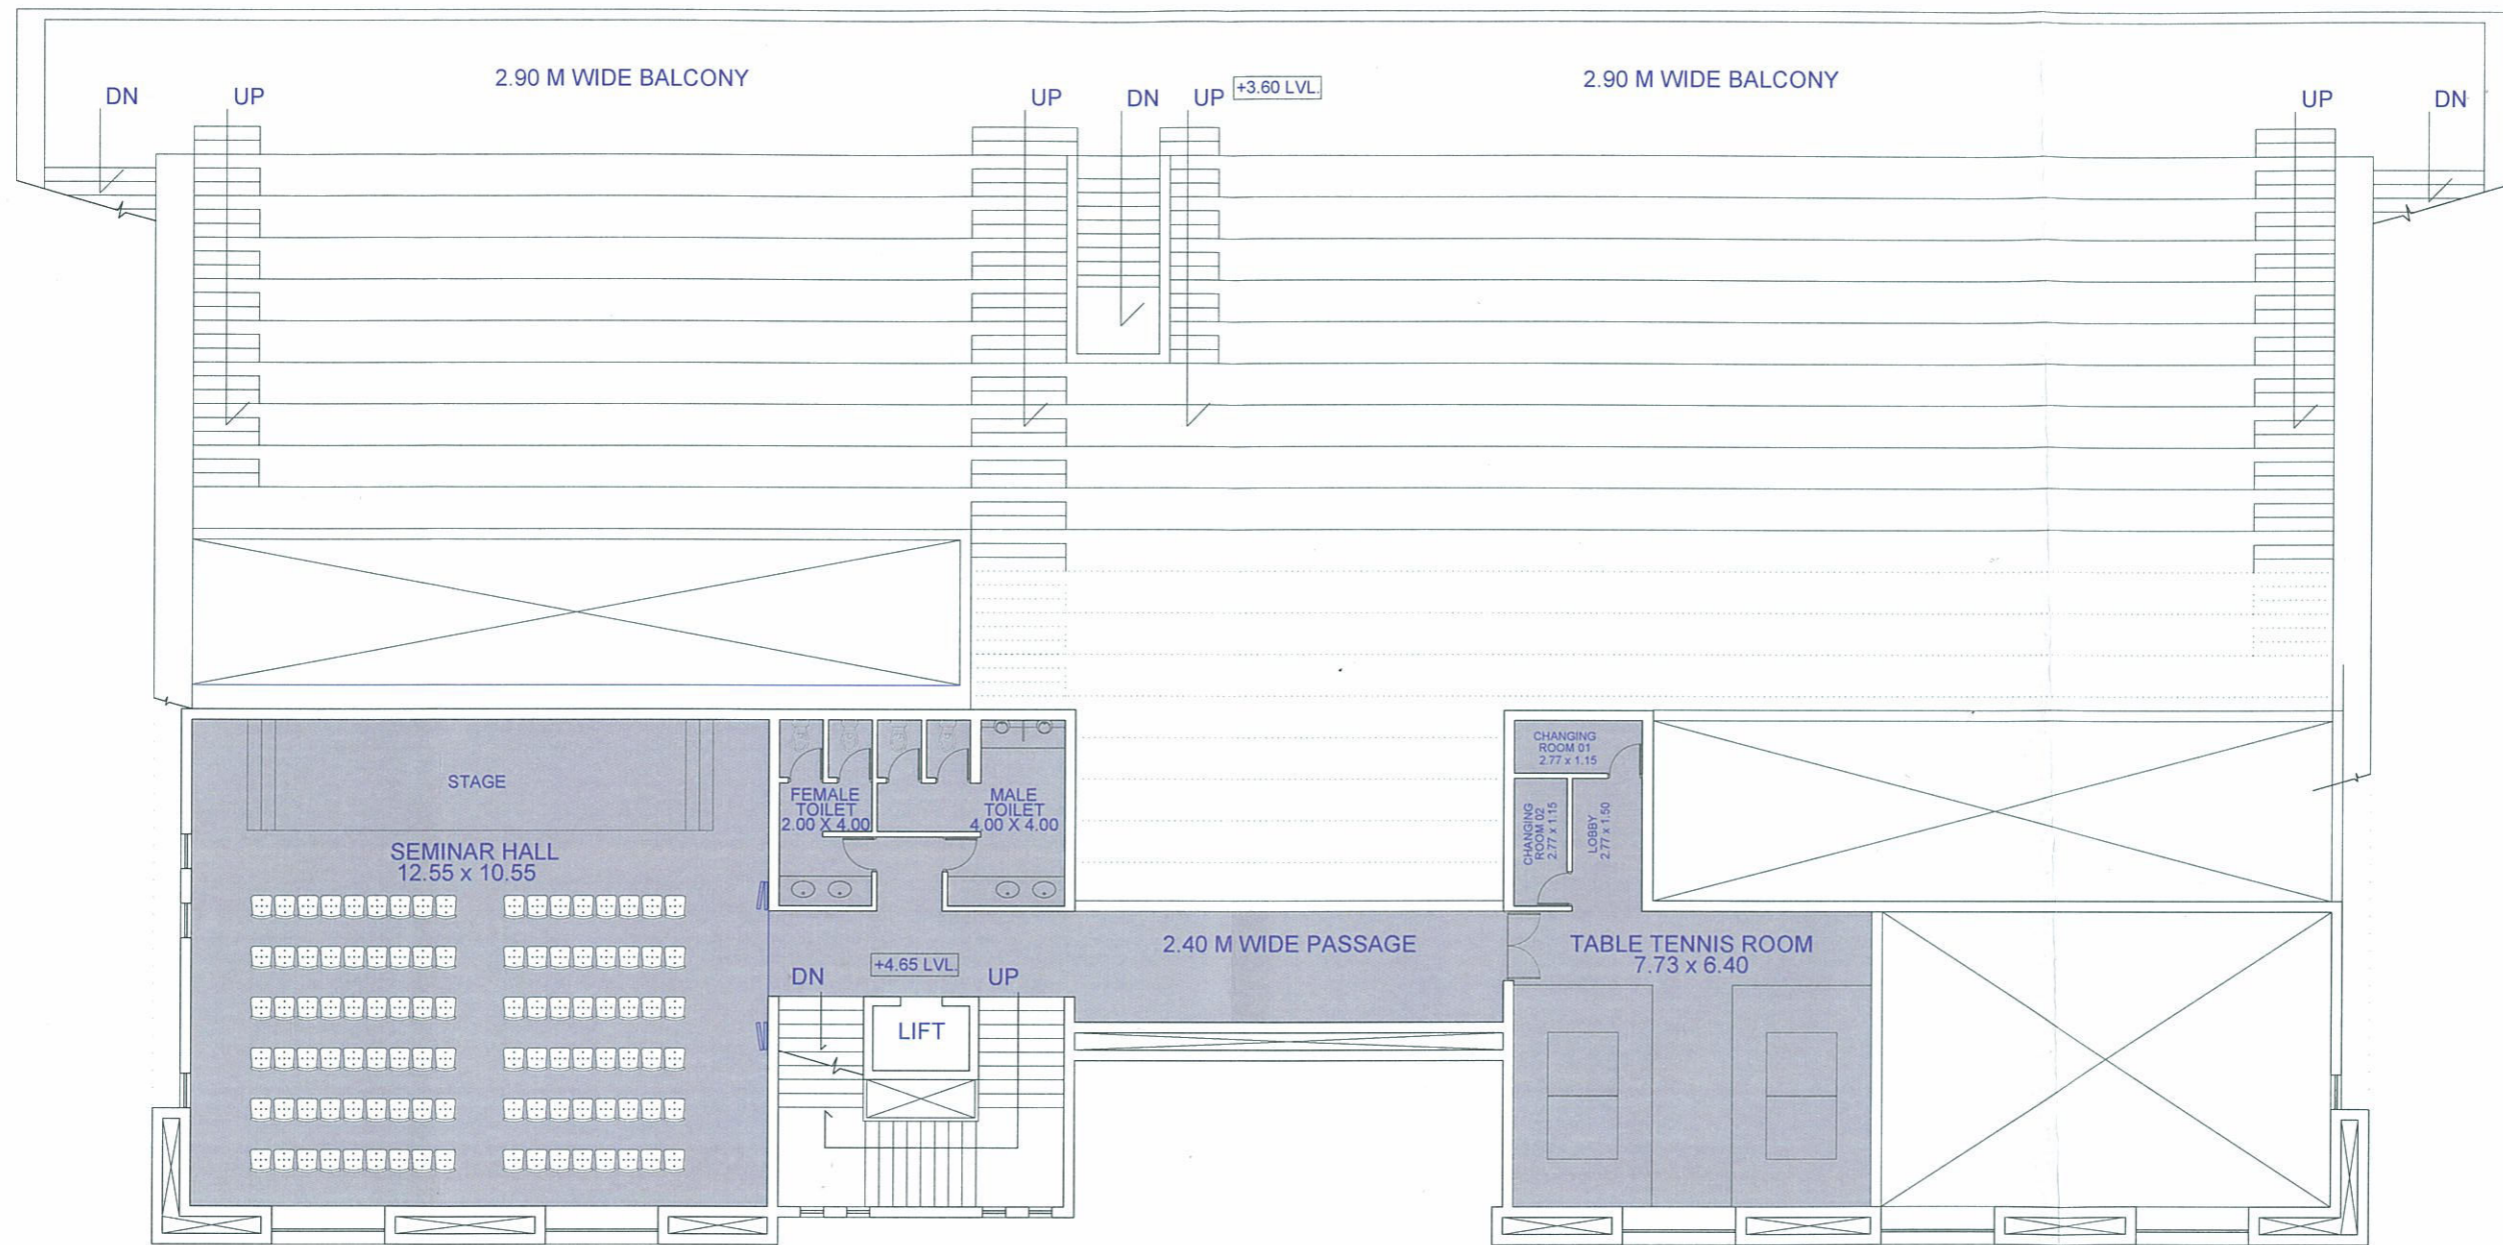

FIRST FLOOR PLAN

All dimensions are in meter.

THIS IS TO CERTIFY THAT THE SCOPE OF DEVELOPMENT OF R.G. PLOT AT PURANDARE STADIUM IN F/SOUTH WARD HAS BEEN EXPLAINED TO ME BY DY. MUN.ARCH.(G.C.) & CONTRACTOR'S ARCHITECT, THEREFORE I AM SATISFIED WITH THE PROJECT PROPOSAL.

ansupe
 DEAN (G & K)

MUNICIPAL CORPORATION
 OF GREATER MUMBAI

PROPOSED PLAN OF PURANDARE
 STADIUM AT DADAR NAIGAV DIV.

(Subject to BP approval)




WARD: F / South

M/S. K.K. Thorat
 Contractor

PParas
 Contractor's
 Architect

B.Pat
 1317116
 Senior
 Architect

Mmane
 Dy.M.A.
 (Garden cell) *ye*

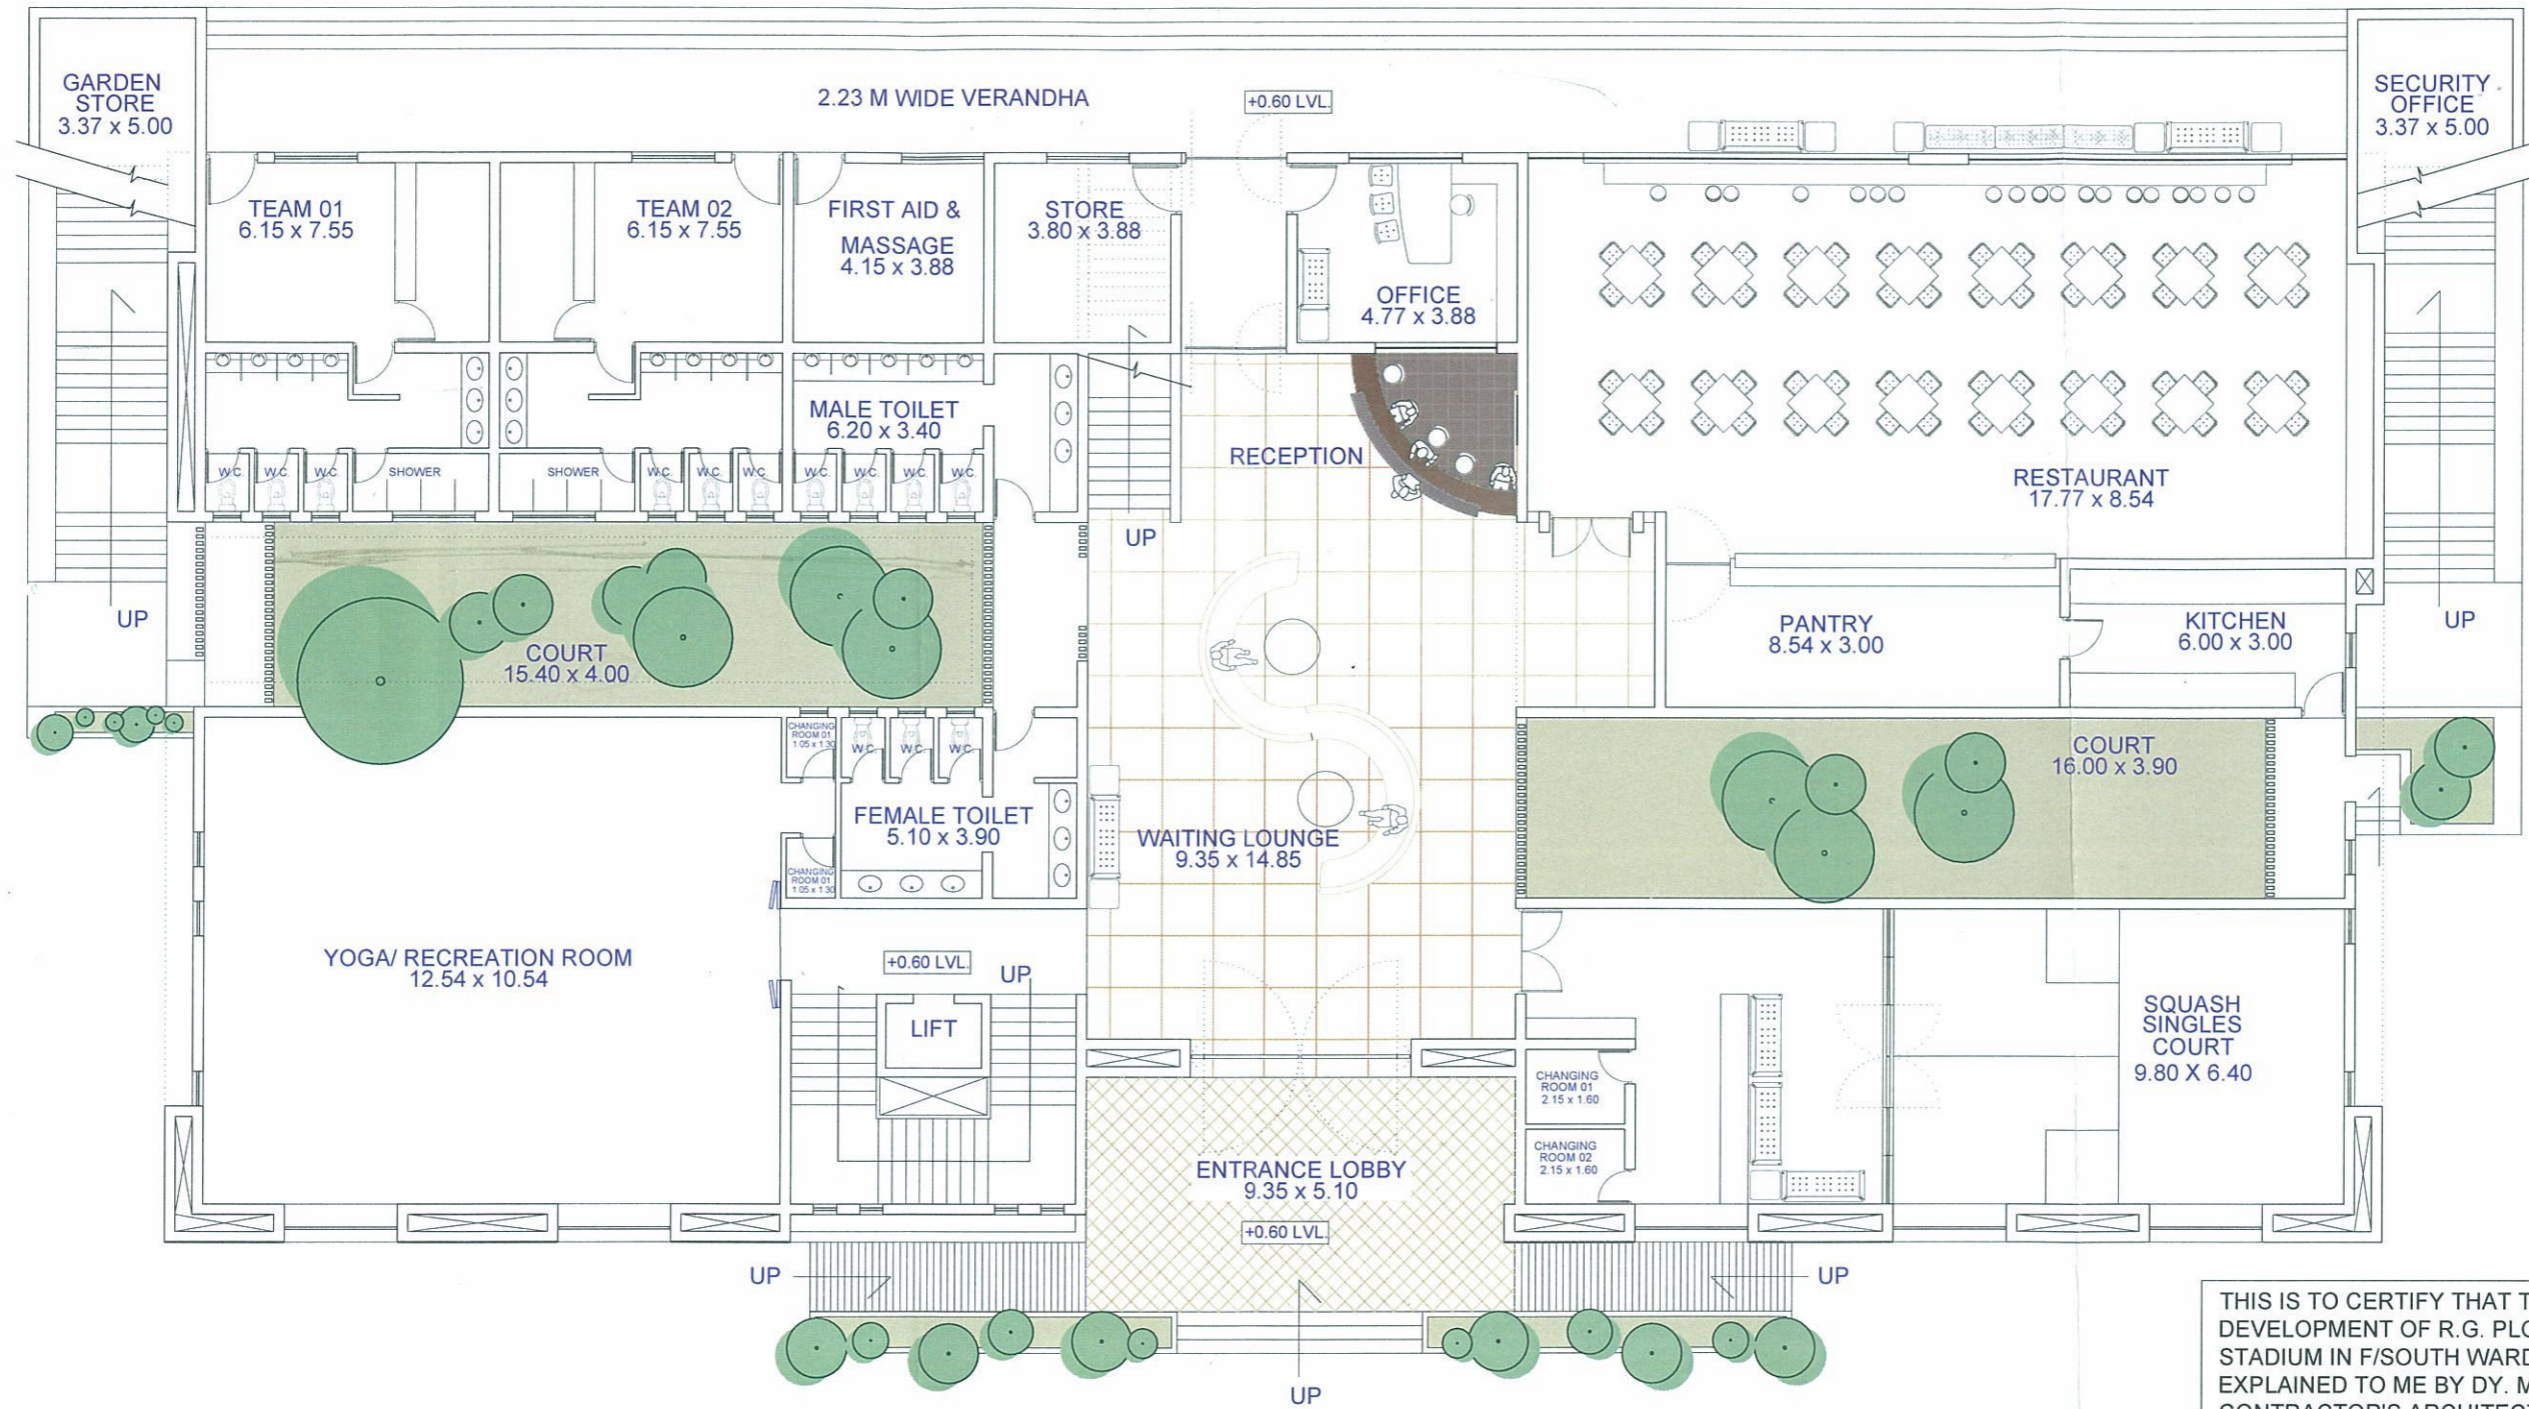

The proposed built-up area is within 10% of allowed built-up area.

Area :- Gr.fl.area + First fl.area + Second fl.area
 = 945.33 + 307.00 + 197.75 = 1450.08 sq.m

All dimensions are in meter.

GROUND FLOOR PLAN

THIS IS TO CERTIFY THAT THE SCOPE OF DEVELOPMENT OF R.G. PLOT AT PURANDARE STADIUM IN F/SOUTH WARD HAS BEEN EXPLAINED TO ME BY DY. MUN.ARCH.(G.C.) & CONTRACTOR'S ARCHITECT, THEREFORE I AM SATISFIED WITH THE PROJECT PROPOSAL.

ansupe
 DEAN (G & K)

MUNICIPAL CORPORATION OF GREATER MUMBAI

PROPOSED PLAN OF PURANDARE STADIUM AT DADAR NAIGAV DIV.
 (Subject to BP approval)




WARD: F / South

M/S. K.K. Thorat
 Contractor

PPaxaxax
 Contractor's Architect

1317116
 Senior Architect

Mname
 Dy.M.A. (Garden cell)

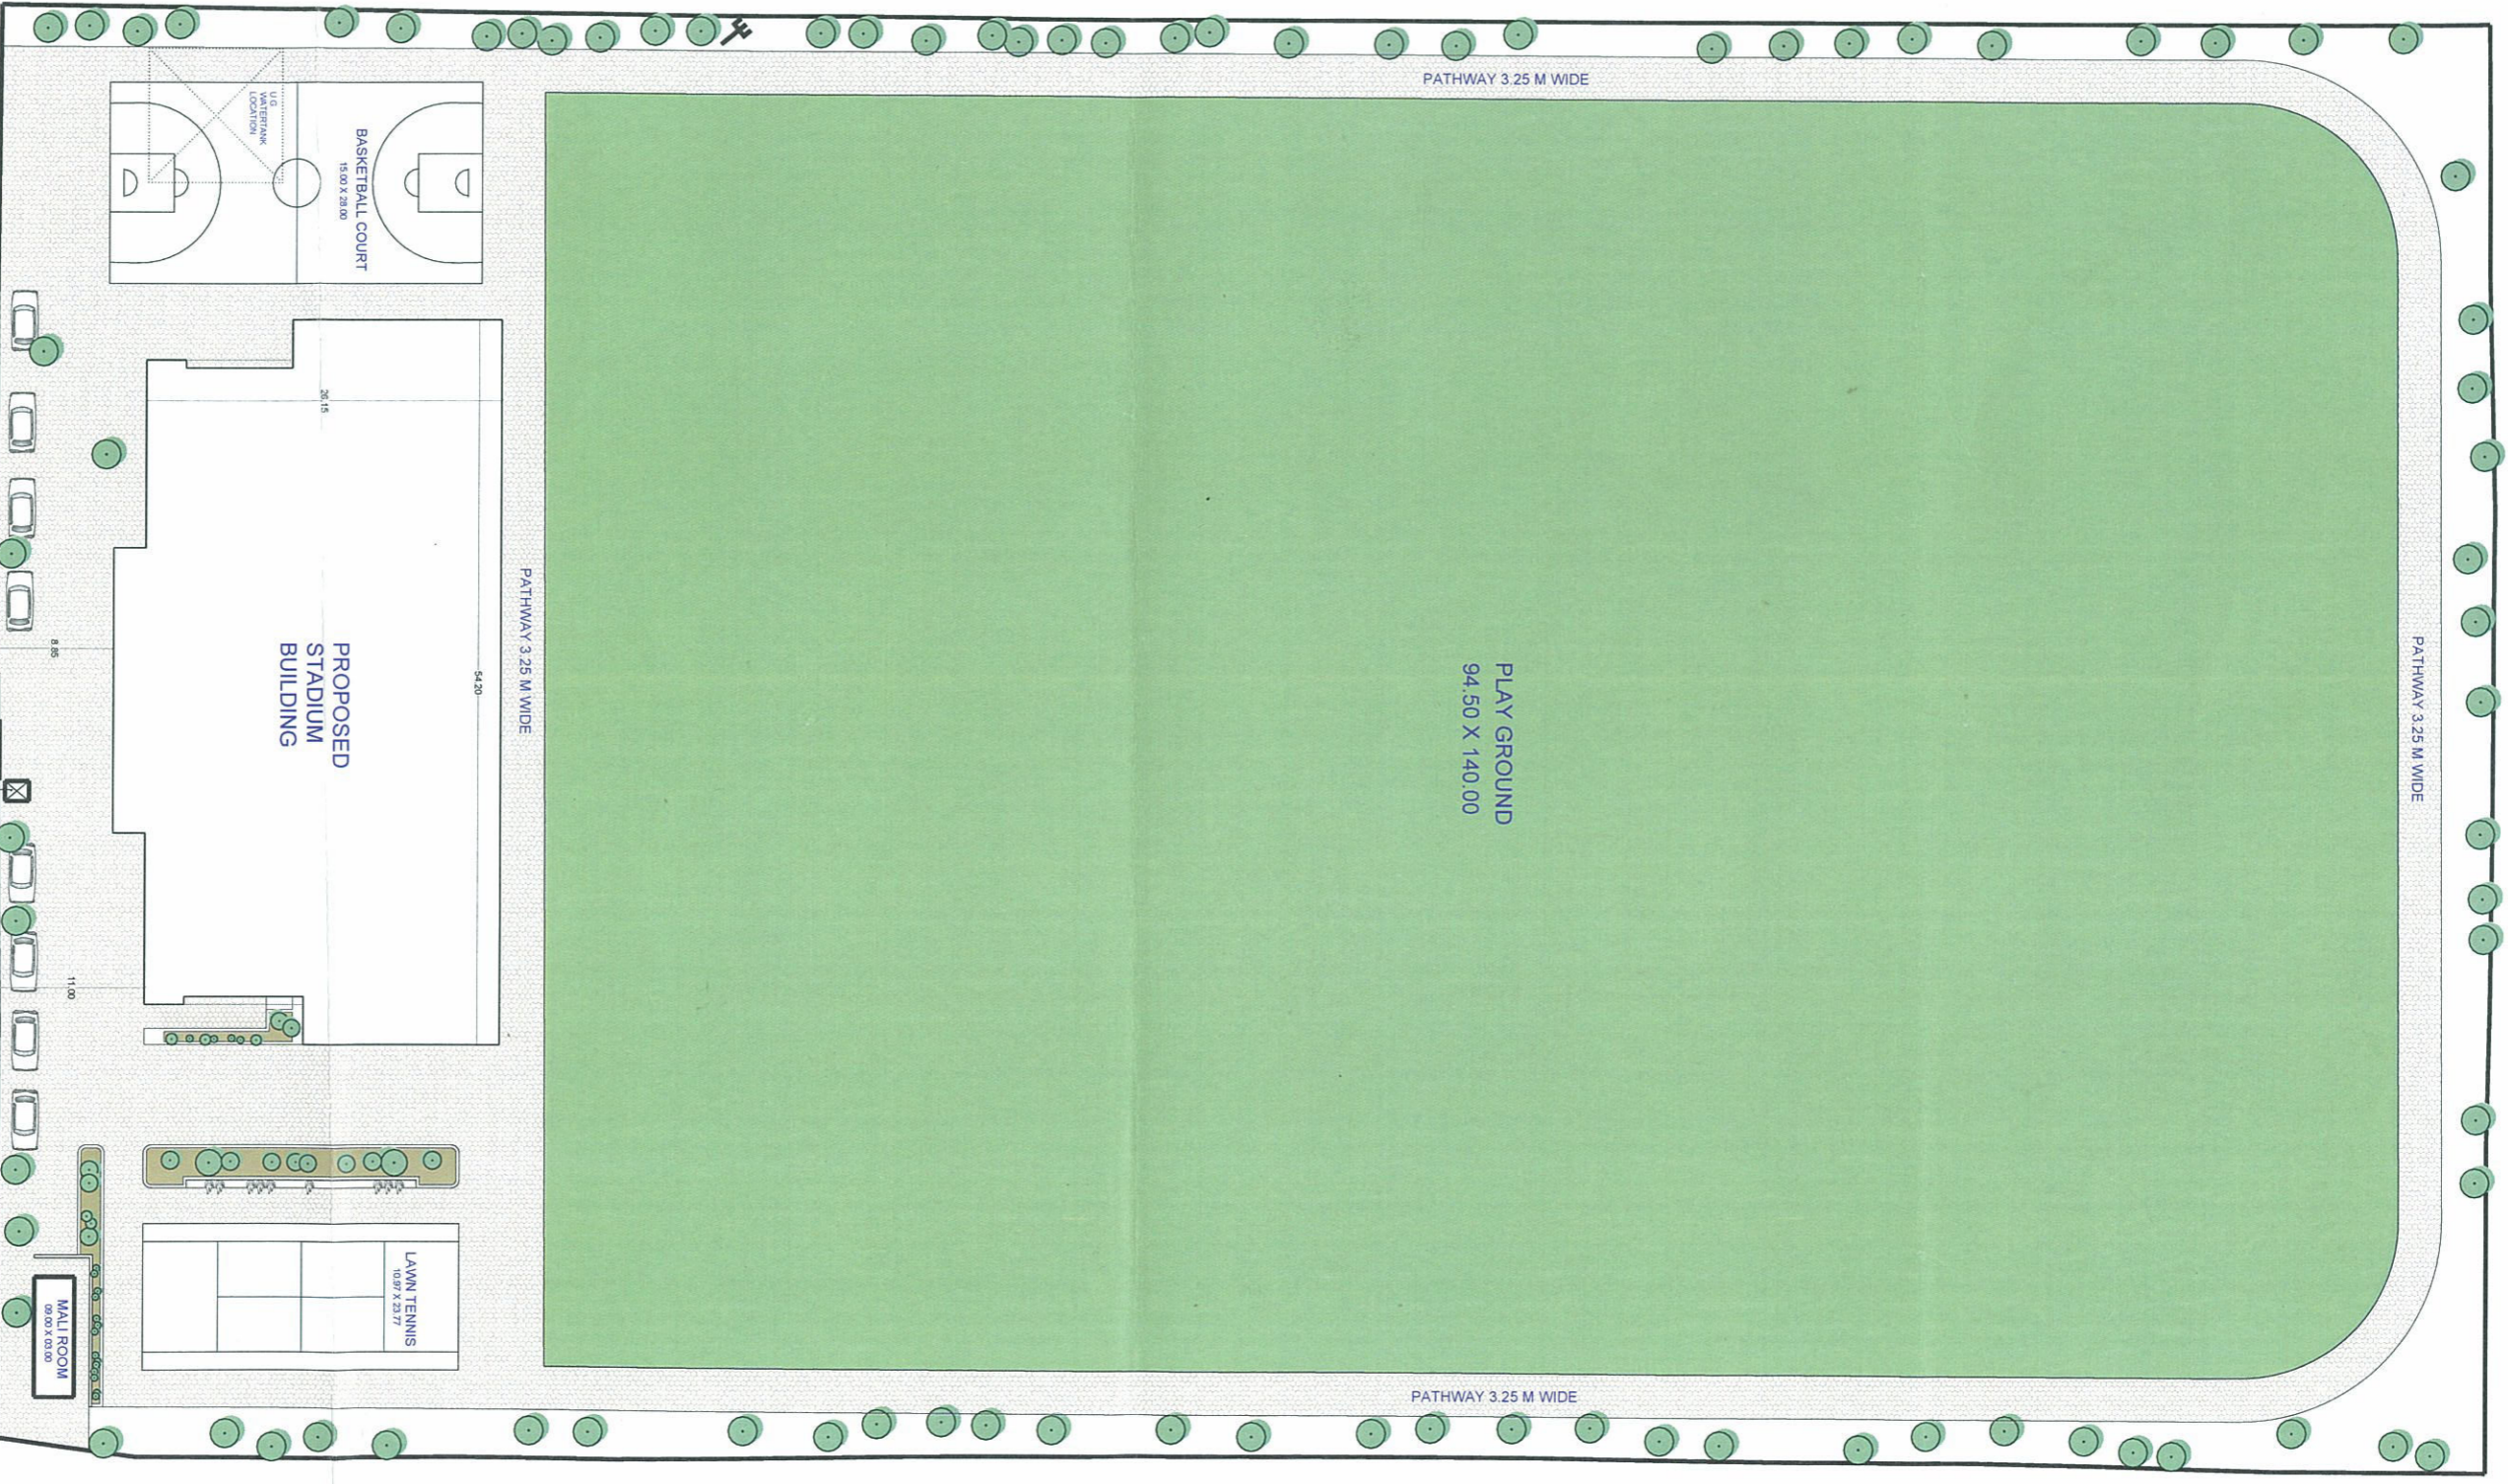

All dimensions are in meter.

MUNICIPAL CORPORATION OF GREATER MUMBAI

PROPOSED PLAN OF PURANDARE STADIUM AT DADAR NAIGAV DIV. (Subject to BP Approval)

SITE PLAN



WARD: F / South

M.S. K.K. Thorat
Contractor

Prakash
Contractor's Architect

Pratik
Senior Architect

Dy. M. A. (Garden cell) *X*

THIS IS TO CERTIFY THAT THE SCOPE OF DEVELOPMENT OF R.G. PLOT AT PURANDARE STADIUM IN FSOUTH WARD HAS BEEN EXPLAINED TO ME BY DY. MUN. ARCH. (G.C.) & CONTRACTORS ARCHITECT, THEREFORE I AM SATISFIED WITH THE PROJECT PROPOSAL.

ansupe
DEAN (G & K)




ALT 01- REV II

PROPOSED PURANDARE STADIUM AT DADAR NAIGAV DIV



Vasttu-Reckha
Architects & Interior Designers

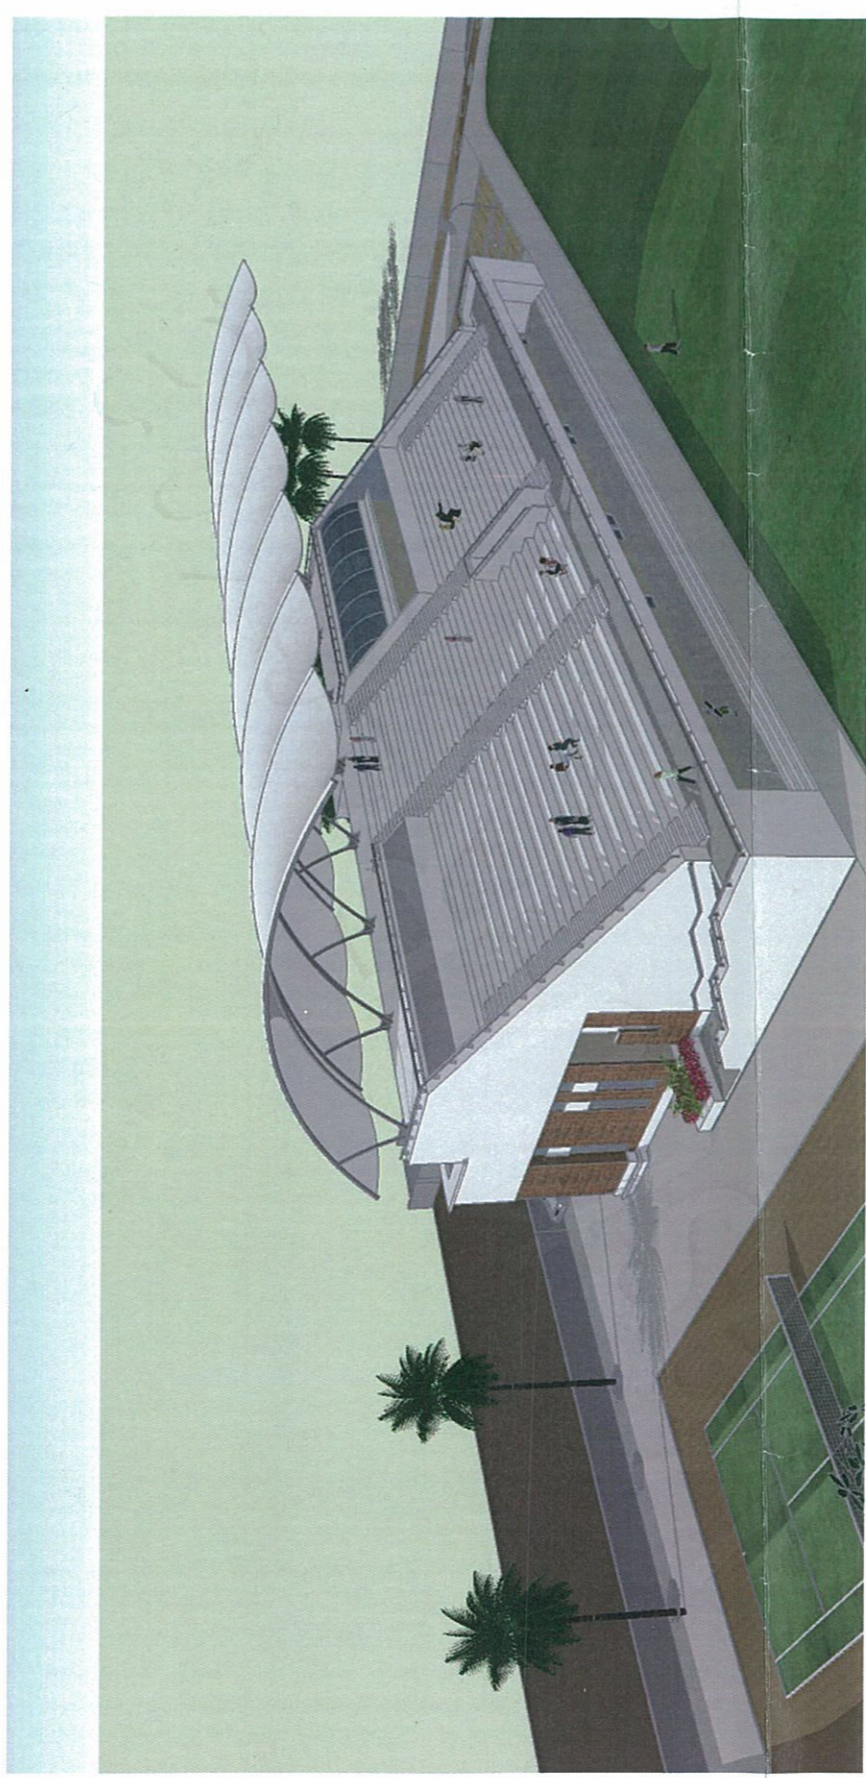

ALT 01- REV II

PROPOSED PURANDARE STADIUM AT DADAR NAIGAV DIV



Vasttu-Reckha
Architects & Interior Designers

THIS IS TO CERTIFY THAT THE SCOPE OF DEVELOPMENT OF R.G. PLOT AT PURANDARE STADIUM IN F/SOUTH WARD HAS BEEN EXPLAINED TO ME BY DY. MUN.ARCH.(G.C.) & CONTRACTOR'S ARCHITECT. THEREFORE I AM SATISFIED WITH THE PROJECT PROPOSAL.

ansupe
DEAN (G & K)

3D VIEWS

MUNICIPAL CORPORATION
OF GREATER MUMBAI

PROPOSED PLAN OF PURANDARE
STADIUM AT DADAR NAIGAV DIV.

WARD: F / South

M/S. K.K. Thorat
Contractor

Prasad
Contractor's
Architect

Shri
13/11/16
Senior
Architect

Munim
Dy.M.A.
(Garden cell) *XC*